

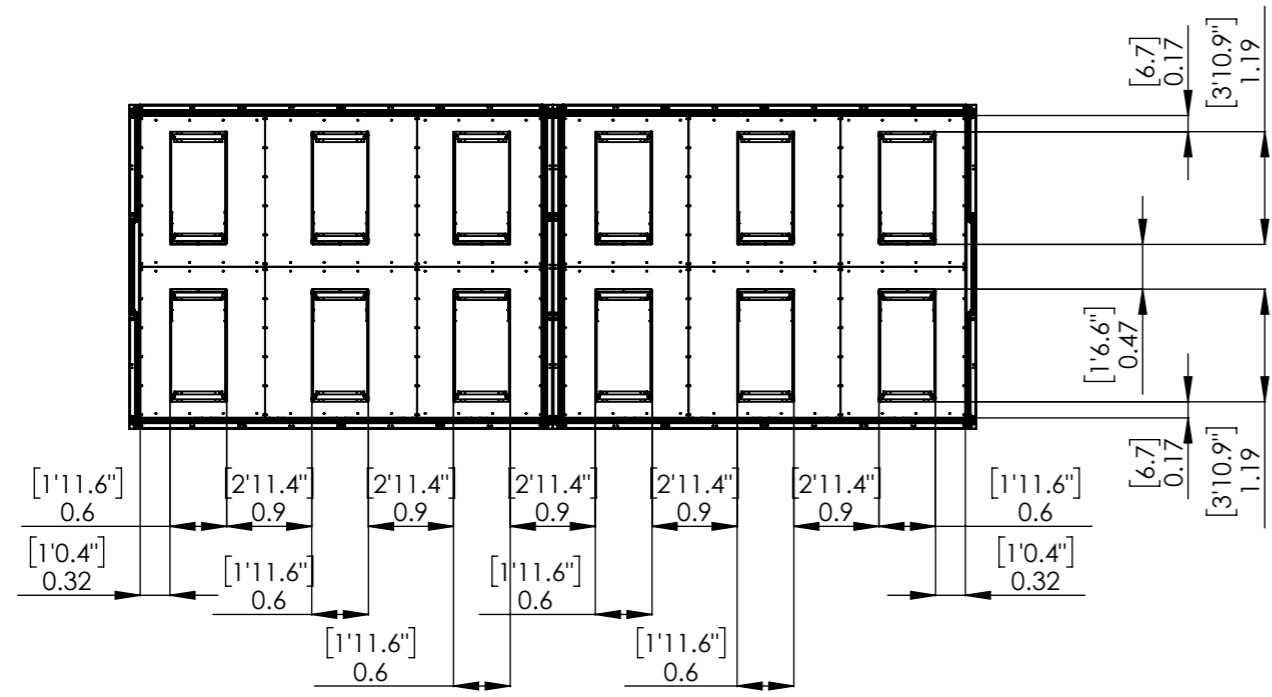
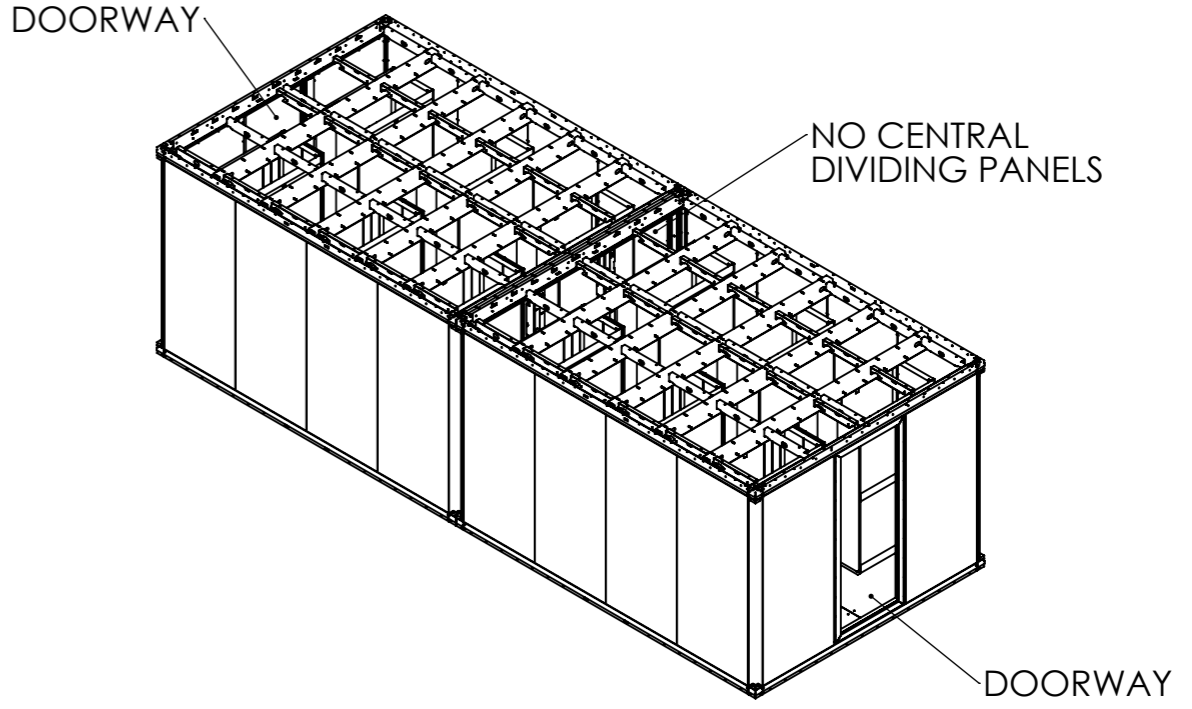
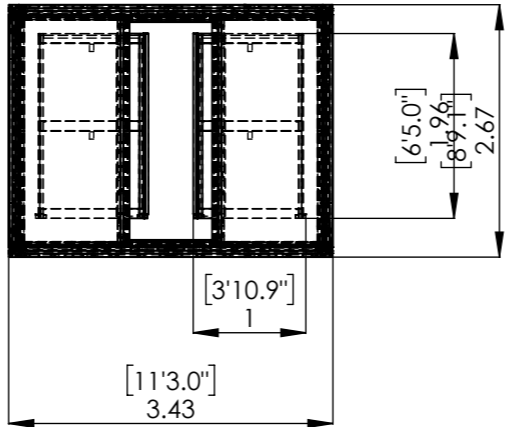


| ITEM NO. | PART NUMBER                | QTY. |
|----------|----------------------------|------|
| 1        | 4L-3W-0000-001             | 1    |
| 2        | 4L-3W-0000-001             | 1    |
| 3        | NetShelter SX 42U<br>600mm | 12   |

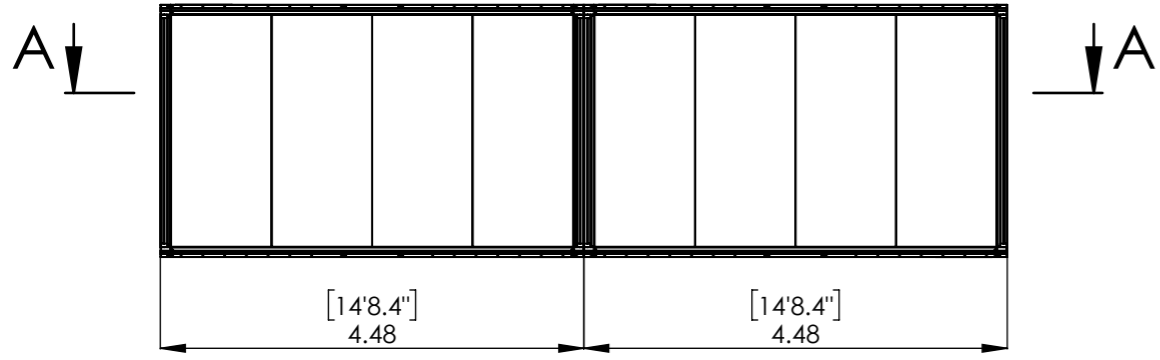

SECTION A-A

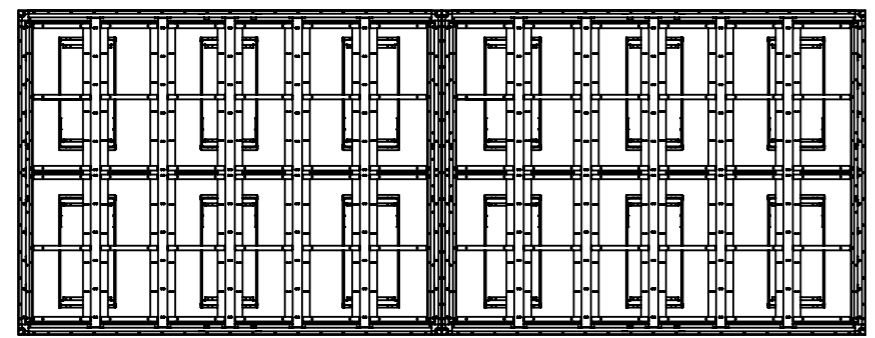

MASS  
EACH 42U RACK = 1836kg  
1836kg x 12 = 22,032kg (48572 lb)

|                                       |        |             |
|---------------------------------------|--------|-------------|
| -                                     | -      | 3254.39     |
| MATERIAL DESCRIPTION OR SPECIFICATION | FINISH | WEIGHT (KG) |

THIRD ANGLE PROJECTION  
 ALL UNSPECIFIED DIMENSIONS ARE IN MILLIMETRES  
**ADAPTABLE STRUCTURES LTD**  
 31 SANDRINGHAM RD, AUCKLAND, NEW ZEALAND  
[www.adaptablestructures.com](http://www.adaptablestructures.com)

| Rev | Description | Date | Init. | UNSTATED LIMITS                                   | ENGINEER    | DATE       | TITLE                       |              |
|-----|-------------|------|-------|---|-------------|------------|-----------------------------|--------------|
| -   | -           | -    | -     | X. ±0.50<br>.X ±0.20<br>.XX ±0.02<br>ANGLE ±0.25' | -           | 30/03/2026 | 2 MOD 42U LAYOUT            |              |
| -   | -           | -    | -     | -   | -           | 30/03/2026 |                             |              |
|     |             |      |       | SCALE: 1:80                                       | APPROVED MO | DATE -     | DRAWING No 2 MOD 42U LAYOUT |              |
|     |             |      |       |   |             |            | REV -                       | SHEET 1 OF 1 |

THE INFORMATION CONTAINED IN THIS DRAWING IS THE SOLE PROPERTY OF ADAPTABLE STRUCTURES LTD. ANY REPRODUCTION IN PART OR AS A WHOLE WITHOUT THE WRITTEN PERMISSION OF ADAPTABLE STRUCTURES LTD IS PROHIBITED. © ADAPTABLE STRUCTURES LTD.

30/03/2026